
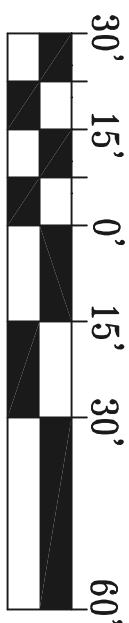


TURNER WILSON MINOR SUBDIVISION - SKETCH PLAN

A PART OF THE SE 1/4 OF SECTION 6 IN BURNETT'S RESERVE, TOWNSHIP 22 NORTH,
RANGE 6 WEST, IN WAYNE TOWNSHIP, TIPPECANOE COUNTY, INDIANA

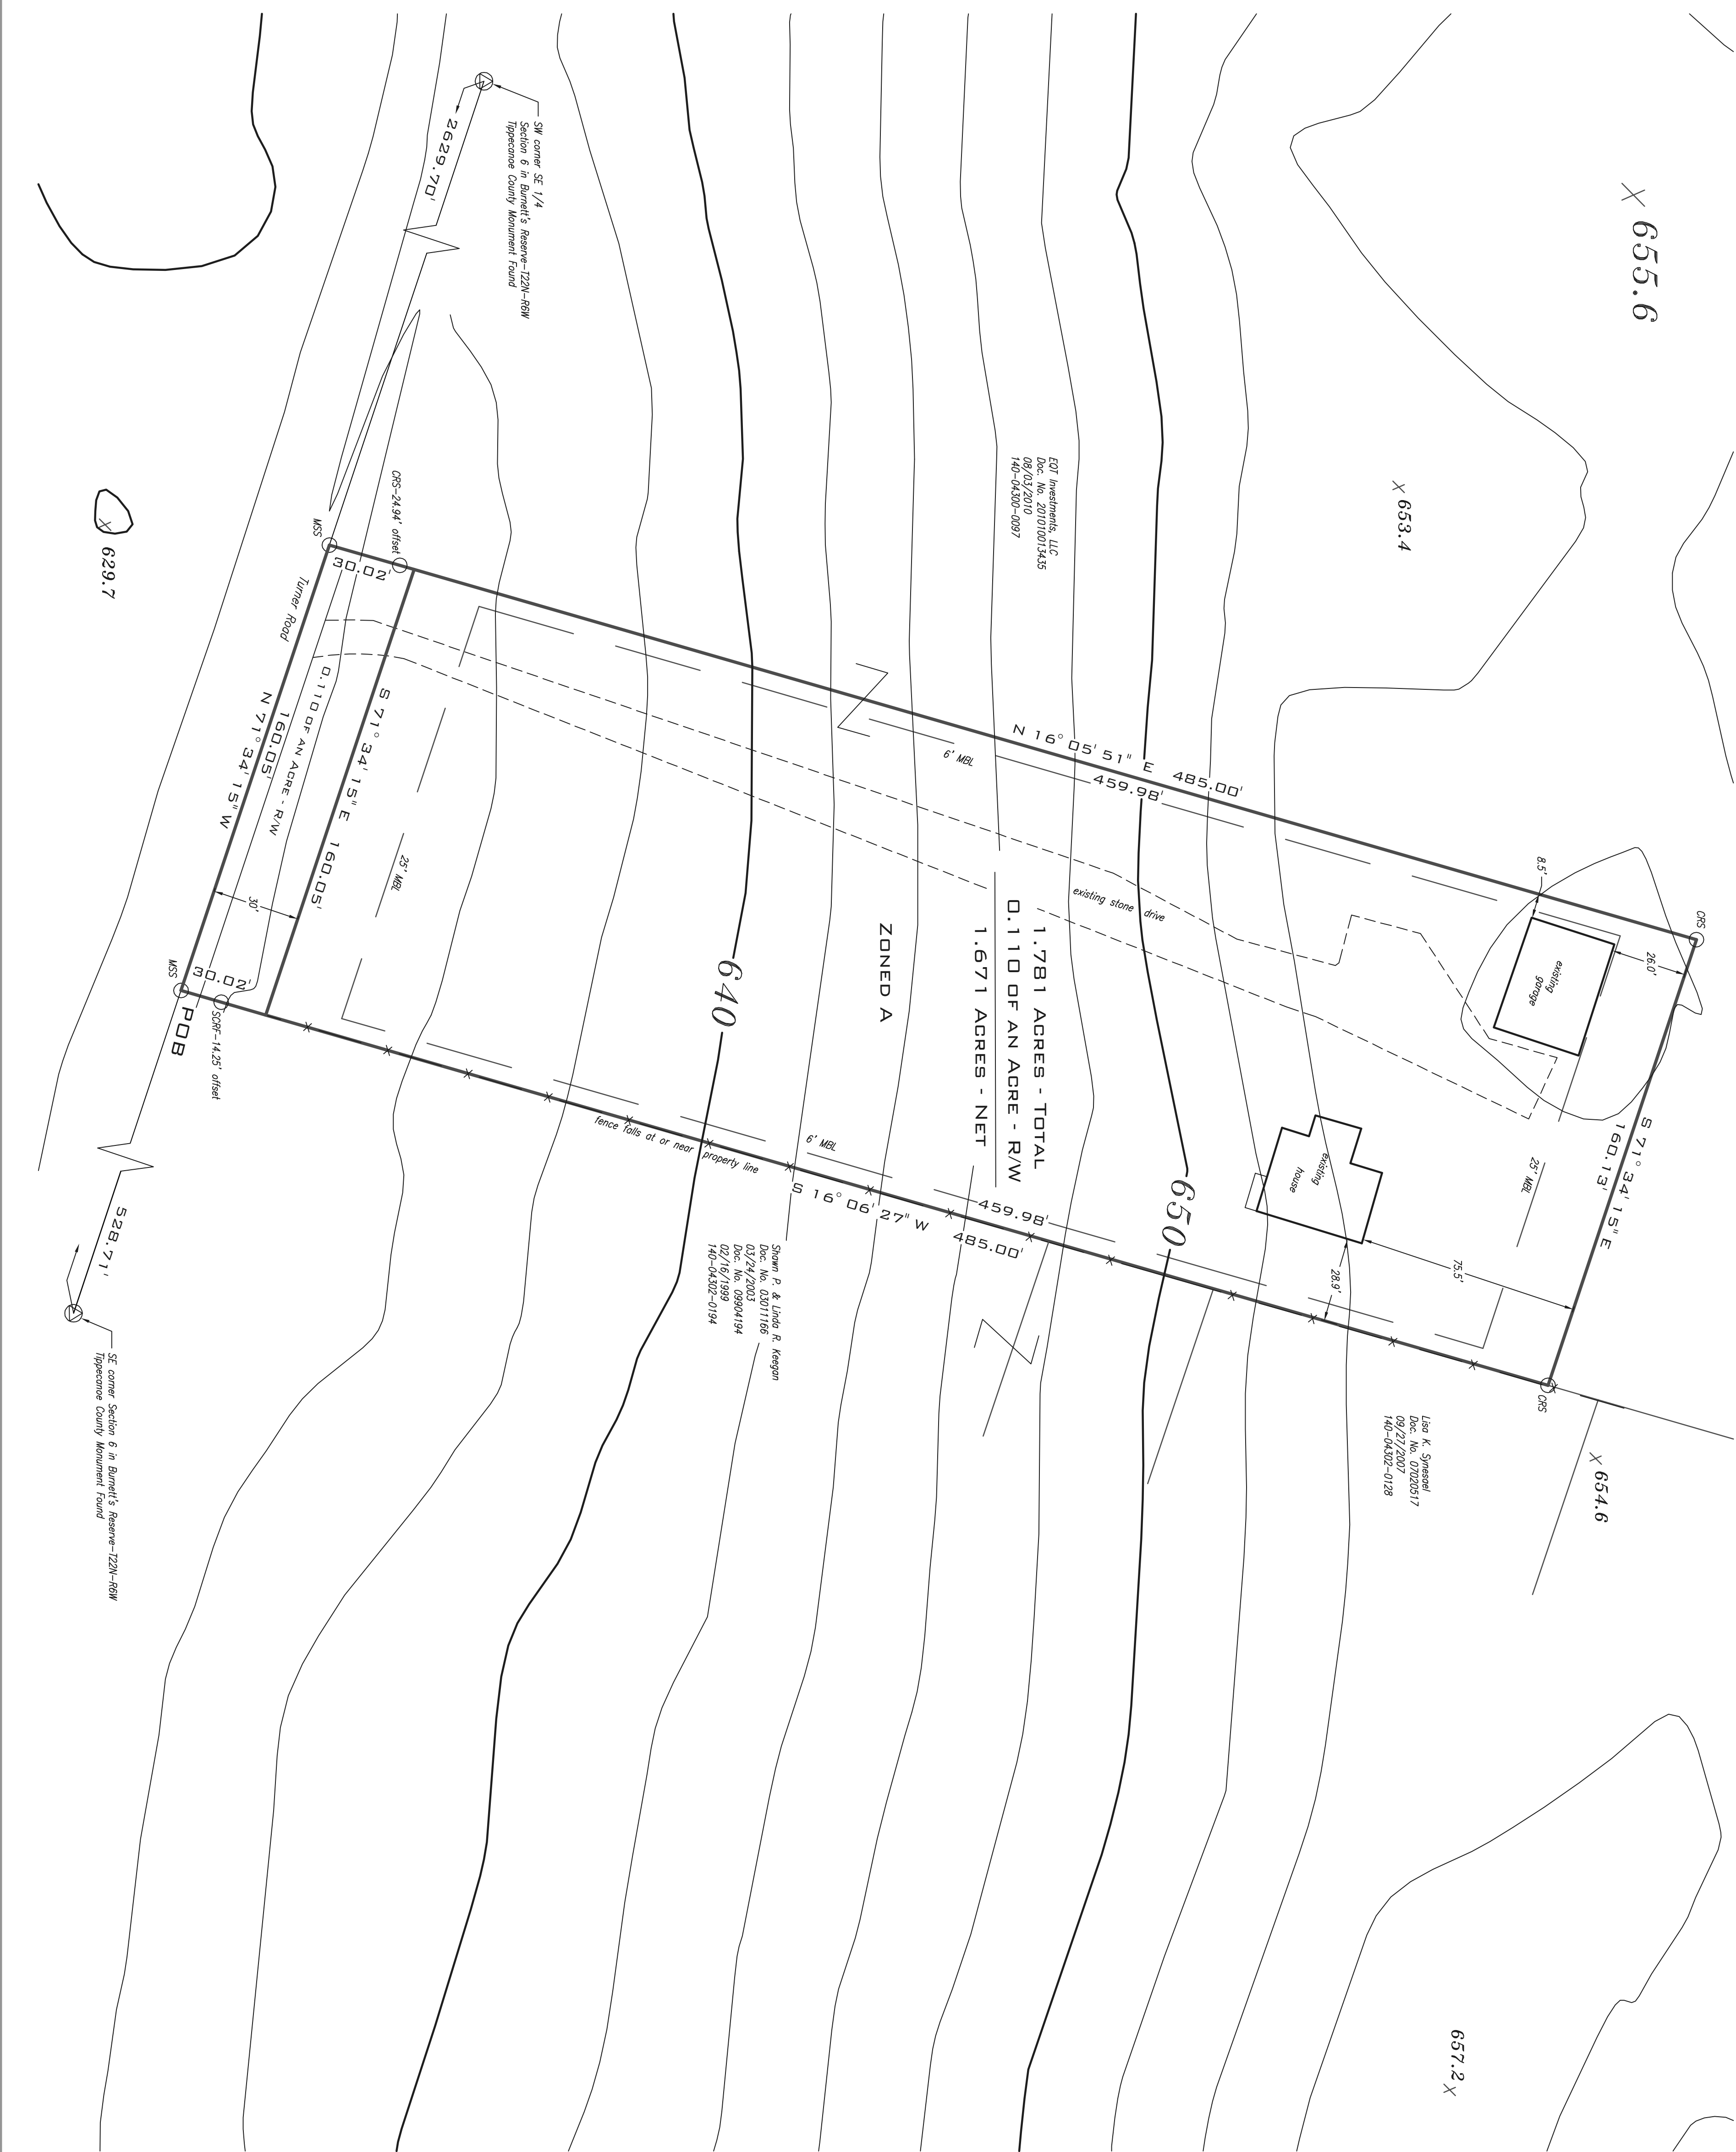

Scale 1" = 30'


Bearings are based on a previous Starr survey.

LEGEND

- MBL = Minimum Building Line
- CRS = Capped Rebar Set is a 5/8" rebar with a yellow plastic cap marked STARR FIRM NO. 0093
- MSS = Map Spike Set
- SCRF = Starr Capped Rebar Found

DESCRIPTION OF TURNER WILSON MINOR SUBDIVISION

A part of a tract of land owned by EOT Investments, LLC as recorded in Document Number 201010013435 in the Office of the Recorder of Tippecanoe County, Indiana, and being a part of the Southwest Quarter of Section 6 in Burnett's Reserve, Township 22 North, Range 6 West, in Wayne Township, Tippecanoe County, Indiana, described as follows: Commencing at a Tippecanoe County Monument marking the Southeast corner of said Section 6, thence South 71° 34' 15" East (bearing based on a previous Starr survey) 428.11 feet along the South line of the Southwest Quarter of said Section 6 to a Map Spike; thence South 71° 34' 15" West 160.05 feet along the South line of the Southwest Quarter of said Section 6 to a Map Spike; thence South 71° 34' 15" East 485.00 feet to a Starr Capped Rebar; thence South 71° 34' 15" East 160.13 feet to a Starr Capped Rebar on the West line of a tract of land owned by Lisa K. Symesol as recorded in Document Number 07020517 in the Office of said Recorder; thence South 15° 06' 27" West 485.00 feet along the West line of the Symesol property and the West line of a tract of land owned by Shawn P. & Linda R. Keegan as recorded in Document Numbers 0904194 & 0301166 in the Office of said Recorder to the point of beginning and containing 1.781 Acres.

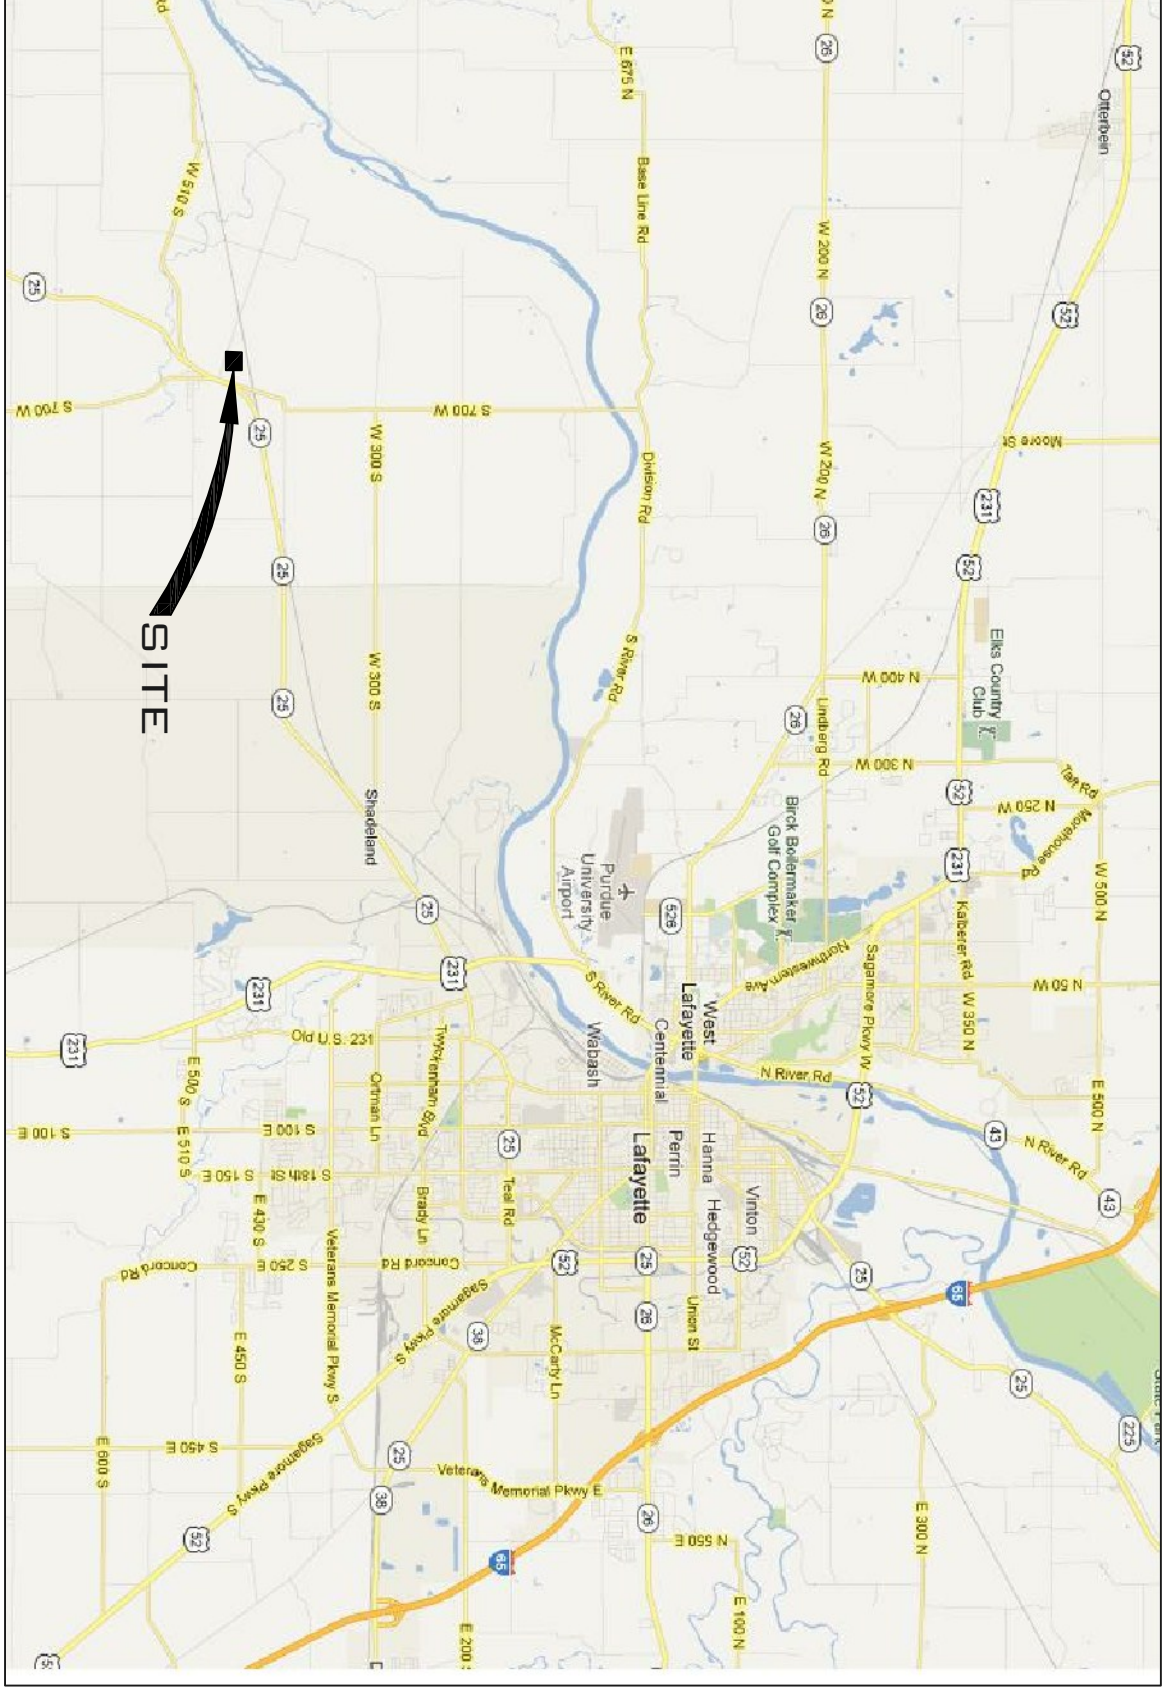

VICINITY MAP

Not to Scale

TITLE HOLDER: EOT INVESTMENTS, LLC

TAX KEY NO. 140-04300-0097

Drawn By: JAS

TURNER WILSON MINOR SUBDIVISION

20123925

SKETCH PLAN

Revised:

10/23/12: R/W to 30'



STARR ASSOCIATES
LAND SURVEYING & CIVIL ENGINEERING

413 TEAL ROAD
LAVETTE, INDIANA 4
17651 471-8813
17651 471-0855 F